


DOC. NO. REC'D: 19-AUG-2013
43-0001-01-00111-2

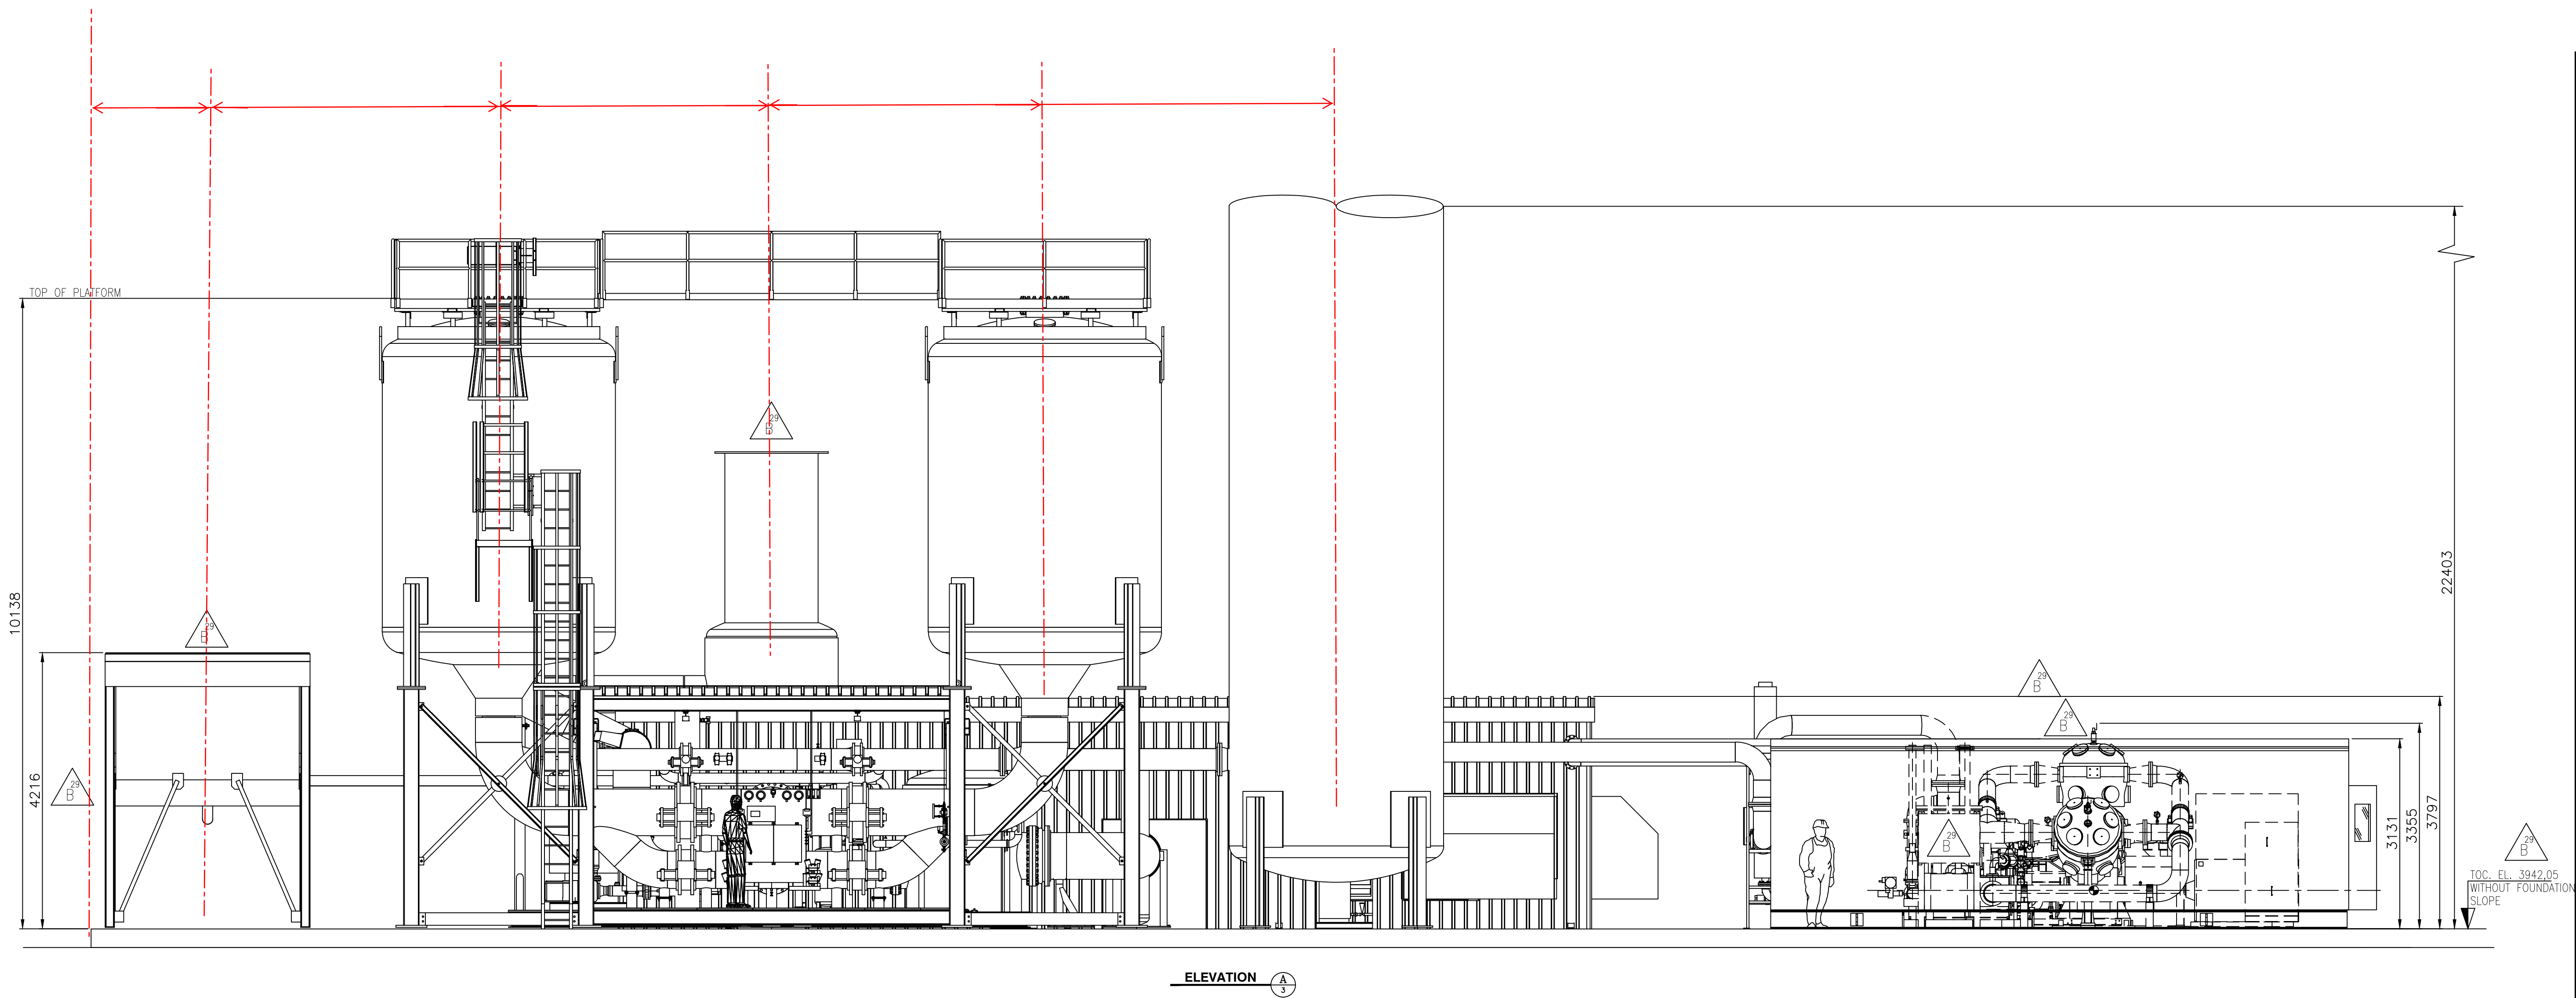

Include elevation of main equipment and platforms on both section drawings
Include location (dimensions) of equipment with respect to the end of the
foundation.
These drawings must contain all the necessary information for the equipment
installation and construction. Please include all the necessary information on the
elevation views even if it's repeated on plant views.

REV	FECHA	DESCRIPCION	DIB. REV.	G.A. APR.	G.I.	G.P.	Q.T.	REV	FECHA	DESCRIPCION	DIB. REV.	G.A. APR.	G.I.	G.P.	Q.T.	PLANO NUMERO	PLANO DE REFERENCIA
																P5SL-1290-550W-1401	DISPOSICION GENERAL INSTALACIONES - PLANTA OXIGENO

USUARIO: \$USERNAME\$ HORA: \$TIME\$

BUSINESS CONFIDENTIAL ENGINEERING DEPARTMENT				DRAWN BY HSP	CHECKED VIE	SITE IDENTIFICATION	
TYPE OF PLANT 2 x VPSA V120L				REVIEWED -	APPROVED UBZ	PROJECT NUMBER 25056	
TITLE PROJECT DEFINITION LAYOUT EQUIPMENT ELEVATION VIEW				SCALE -	DATE 28JUL13	SHEET 05	REV. SHEET 06
SIZE A1				DRAWING NUMBER D-25056-05-001	ALTERNATION 1		

O.C.		CONTRATO N°					
		GERENTE DE INGENIERIA		ING. DE PROYECTO		OXYGEN VPSA PLANT PROJECT DEFINITION LAYOUT	
		GERENTE DE PROYECTO		CLIENTE			
				ESCALA:			
				NONE		NUMERO DE PLANO: P5SL43000101-1290-Z-DG-0001	
		ACTUALIZACION		MODELO		REVISION: B ²⁹	
CODIGO DE DISTRIBUCION:							

OXYGEN VPSA PLANT
PROJECT DEFINITION LAYOUT



USUARIO: \$USERNAME\$ HORA: \$TIME\$

SIZE	DRAWING NUMBER	AL
A 1	D-25056-05-001	

REVISION
29
R